

FOR LEASE: RETAIL SPACE

115 Edgecombe Avenue, NY, NY

LOCATION:

Corner of Edgecombe Ave and West 140th Street

SIZE: 284 SF

AVAILABILITY: Immediate

RENT: Please call

TRANSPORTATION:

BUS:

M3: (St. Nicholas Ave/W 141st Street)

4,215,003 annual commuters (Rank: 49)

ANNUAL AVERAGE DAILY

AUTOMOBILE TRAFFIC:

- 2,132 vehicles travel on Edgecombe Ave by West 140th Street daily
- 13,409 vehicles travel on Frederick Douglass Blvd by West 140th Street daily



Source: Google Maps

DEMOGRAPHICS:

	0.25mi	0.5mi	1.0 mi
Population	15,114	77,207	199,407
Median HH Income	\$36,793	\$35,282	\$35,164
Median Age	35.7	34.9	35.6

CONTACT:

Christina Warner


917.647.1966

cwarner@lmdevpartners.com



Development
Partners

W E S T 1 4 0 T H S T

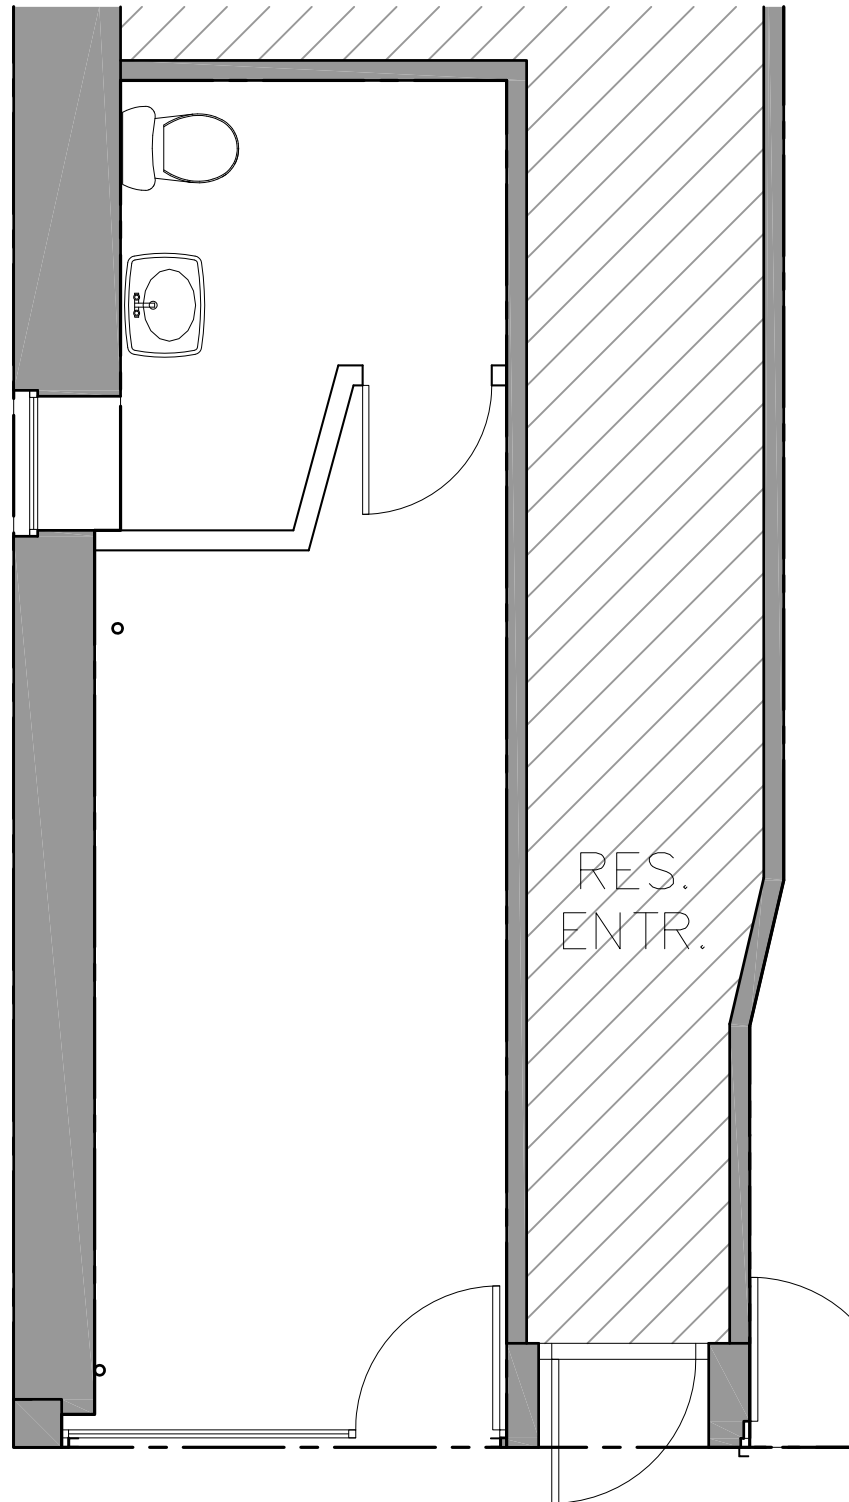

#115



FLOOR PLAN — GROUND FLOOR LEVEL — EXISTING CONDITIONS

SCALE: 1/4"=1'-0"

